



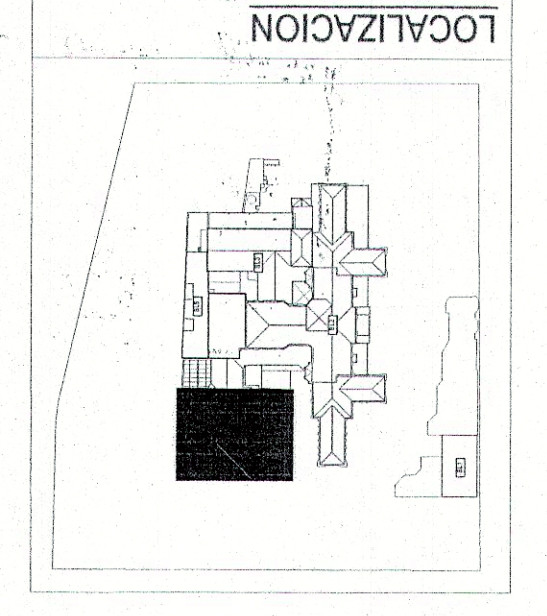

CONCRETO:
f_{cc}=280Kg/cm²

NOTA:
Ver planta de localización de pantallas en PL. N°2 y PL. N°14 a PL. N°19

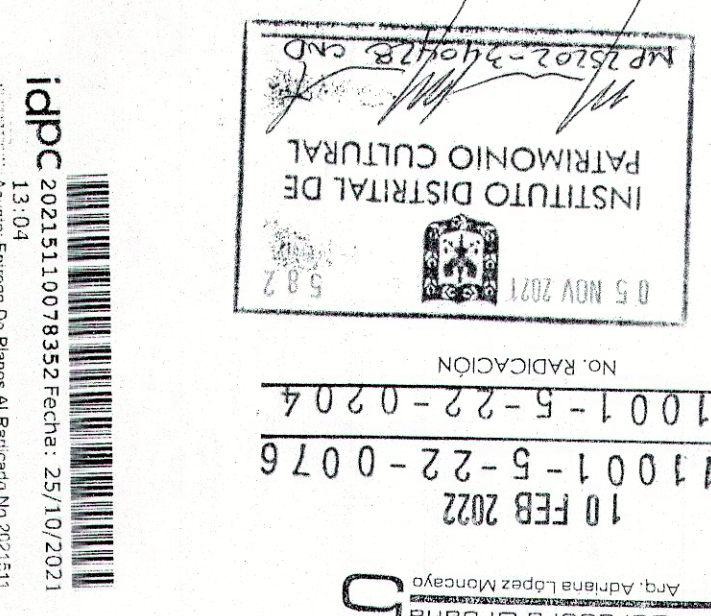


NO. DE ACTO ADMINISTRATIVO: 1001-5-22-3408

04 NOV 2022

Arq. Adriana López Montoya

Curaduría Urbana

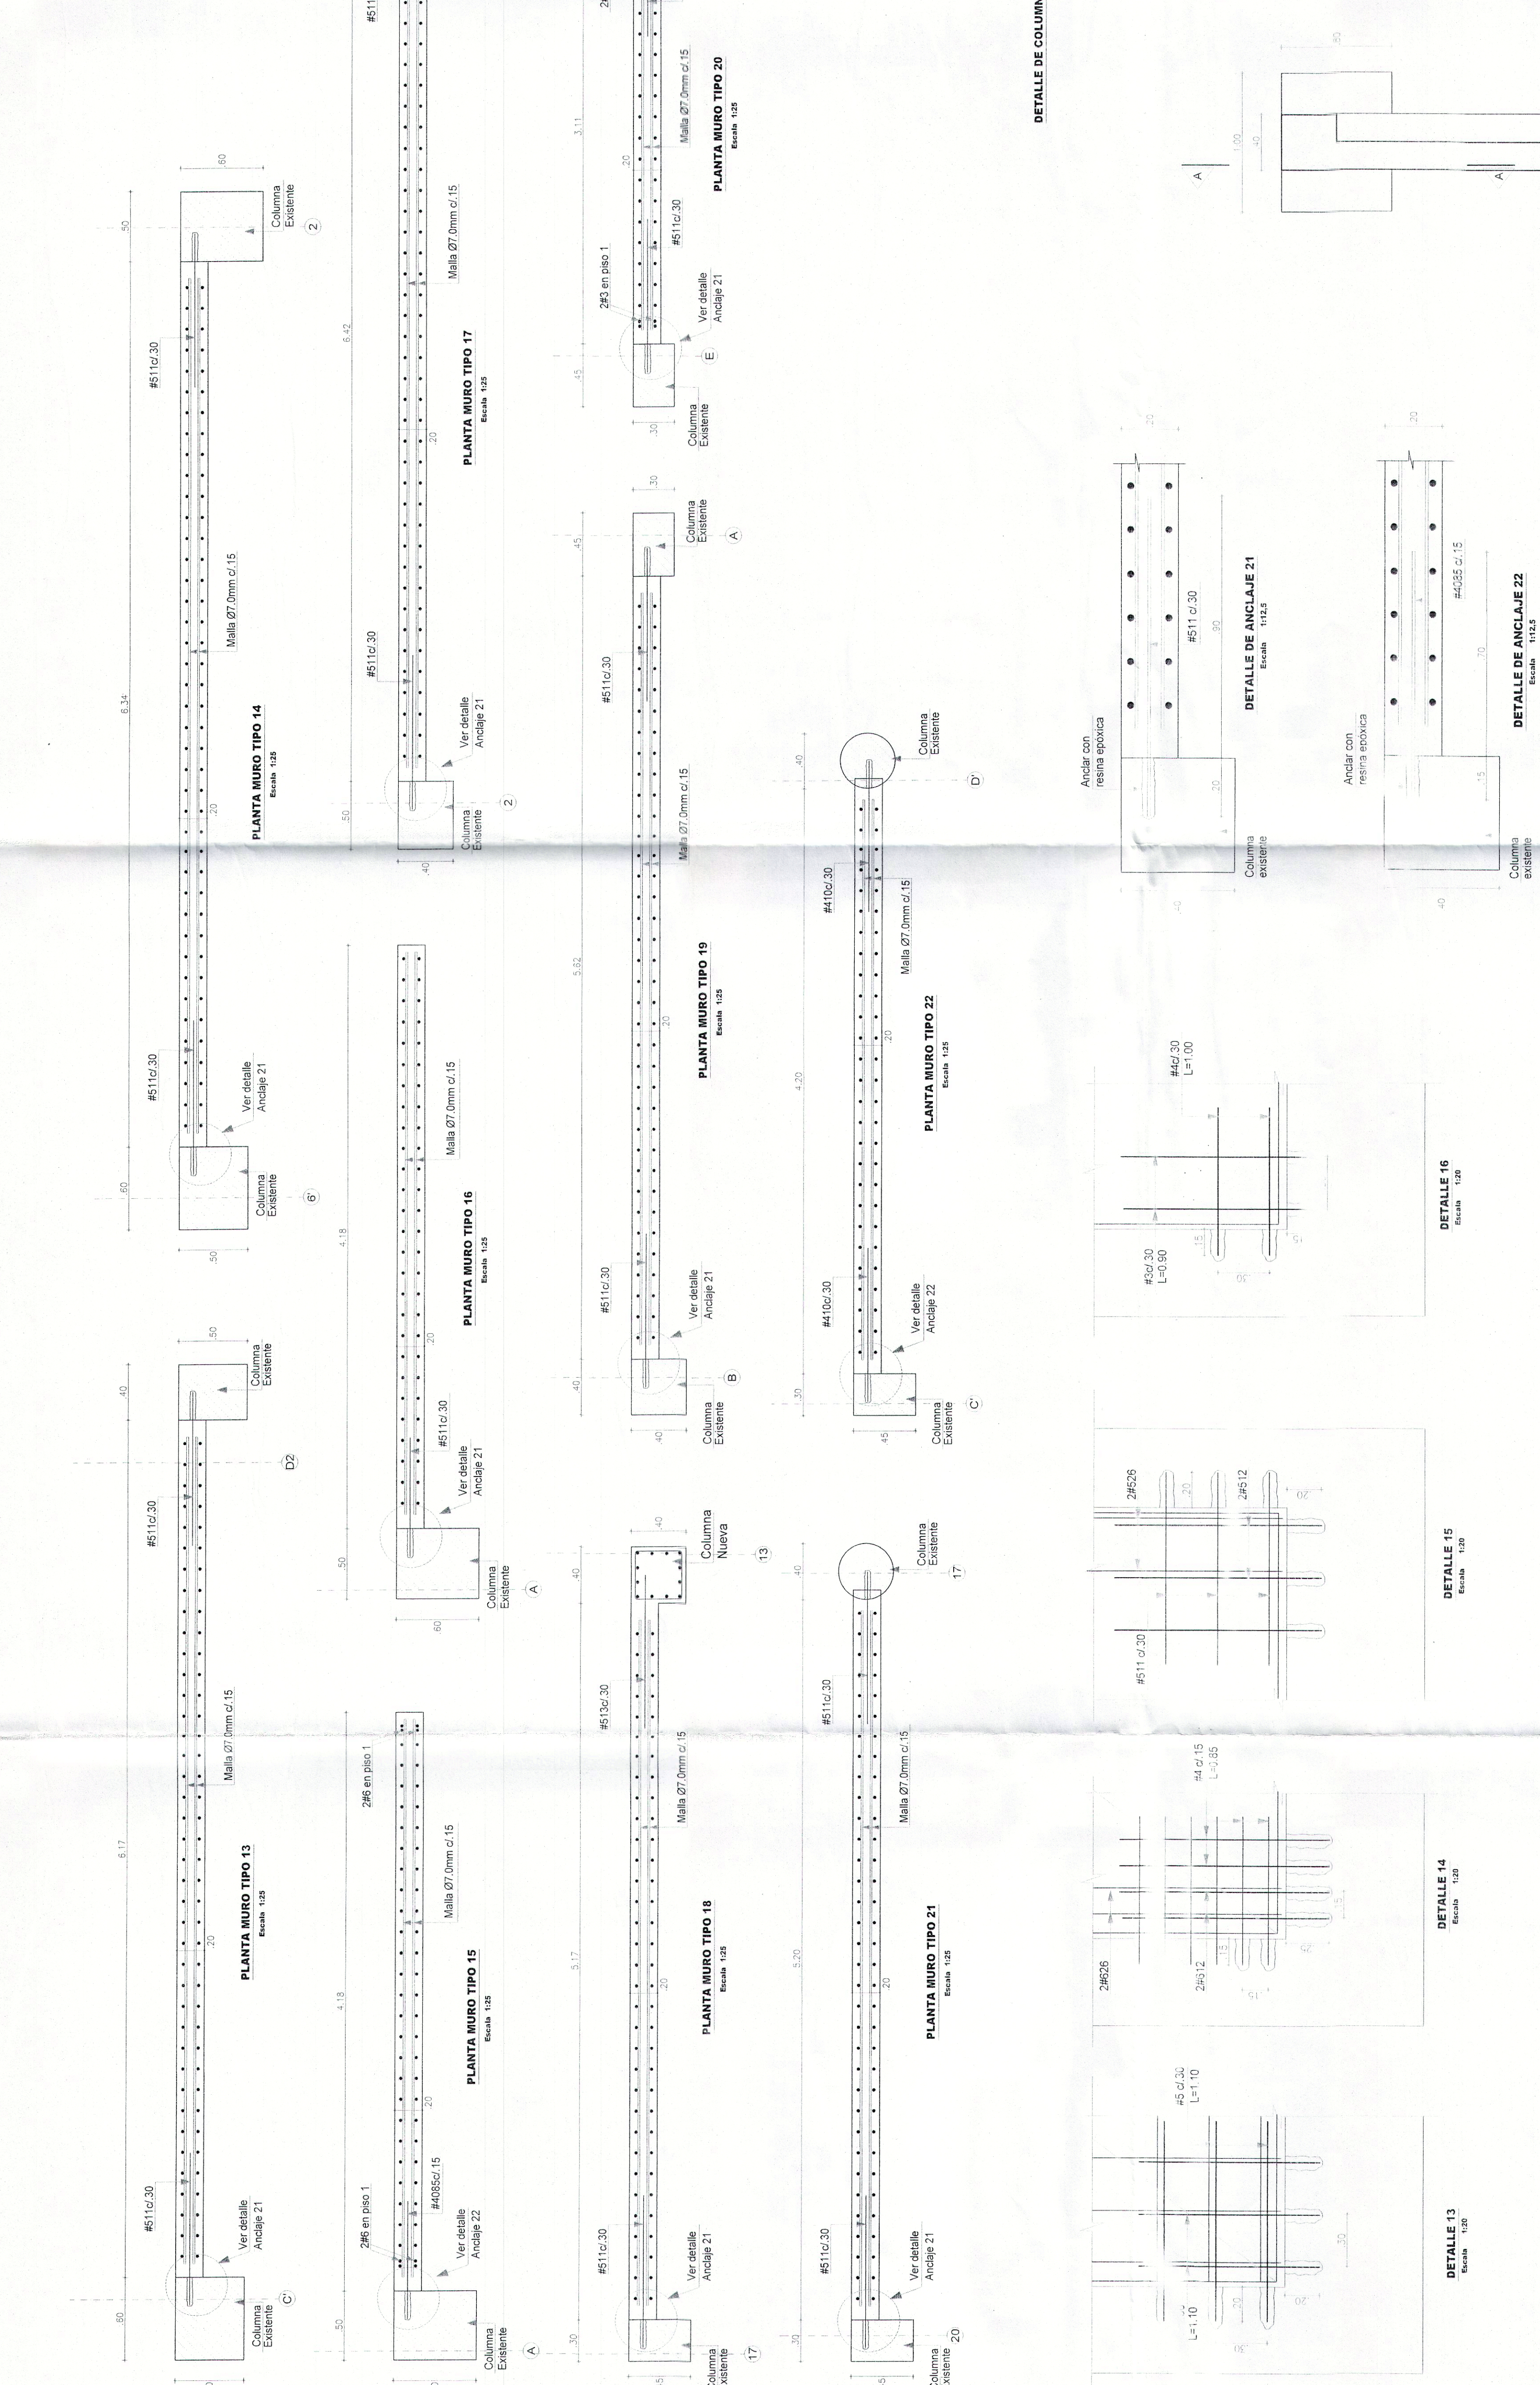

LONGITUDES DE TRASLAPOS Y ANCLAJES		
Ø	ANCLAJES (cm)	TRASLAPOS (cm)
#3	12	50
#4	15	70
#5	20	90
#6	23	110
#7	27	150

CUADRO DE MALLAS		
TIPO	DIMENSIONES (cm)	REP/VEZ
1	2,20 x 3,40	8/15
2	2,10 x 2,55	8/15
3	2,20 x 0,55	8/15
4	2,20 x 2,55	8/15
5	1,80 x 3,40	8/15
6	1,80 x 2,55	8/15
7	2,00 x 3,40	8/15
8	2,00 x 2,55	8/15
9	1,60 x 3,40	8/15
10	1,60 x 2,55	8/15
11	2,10 x 3,40	8/15
12	2,10 x 3,50	8/15
13	1,80 x 3,50	8/15
14	2,85 x 0,50	8/15
15	1,00 x 2,55	8/15
16	0,75 x 3,50	8/15
17	1,90 x 0,90	8/15
18	1,90 x 1,70	8/15
19	1,90 x 1,10	8/15
20	2,00 x 3,25	8/15
21	1,90 x 0,85	8/15
22	1,40 x 2,55	8/15
23	1,40 x 3,40	8/15
24	1,40 x 3,50	8/15

CUADRO DE MALLAS		
TIPO	DIMENSIONES (cm)	REP/VEZ
25	1,40 x 3,25	8/15
26	2,00 x 3,15	8/15
27	1,75 x 3,15	8/15
28	1,65 x 3,15	8/15
29	1,65 x 3,40	8/15
30	1,45 x 3,15	8/15
31	1,30 x 1,15	8/15
32	2,75 x 1,40	8/15
33	0,65 x 3,40	8/15
34	2,05 x 1,40	8/15
35	0,50 x 2,55	8/15
36	1,80 x 2,75	8/15
37	1,90 x 2,25	8/15
38	1,80 x 2,75	8/15
39	1,60 x 2,25	8/15
40	2,00 x 2,75	8/15
41	2,00 x 2,25	8/15
42	1,80 x 3,40	8/15
43	2,00 x 3,40	8/15
44	1,80 x 3,40	8/15
45	2,10 x 2,55	8/15
46	1,80 x 2,55	8/15
47	2,00 x 2,55	8/15
48	2,00 x 3,50	8/15
49	2,20 x 3,40	8/15